





A light grey architectural sketch of two houses with gabled roofs and several windows. In front of the houses are two tall, thin trees with circular canopies. The sketch is positioned behind the main title text.

projekt: äppellunden E3

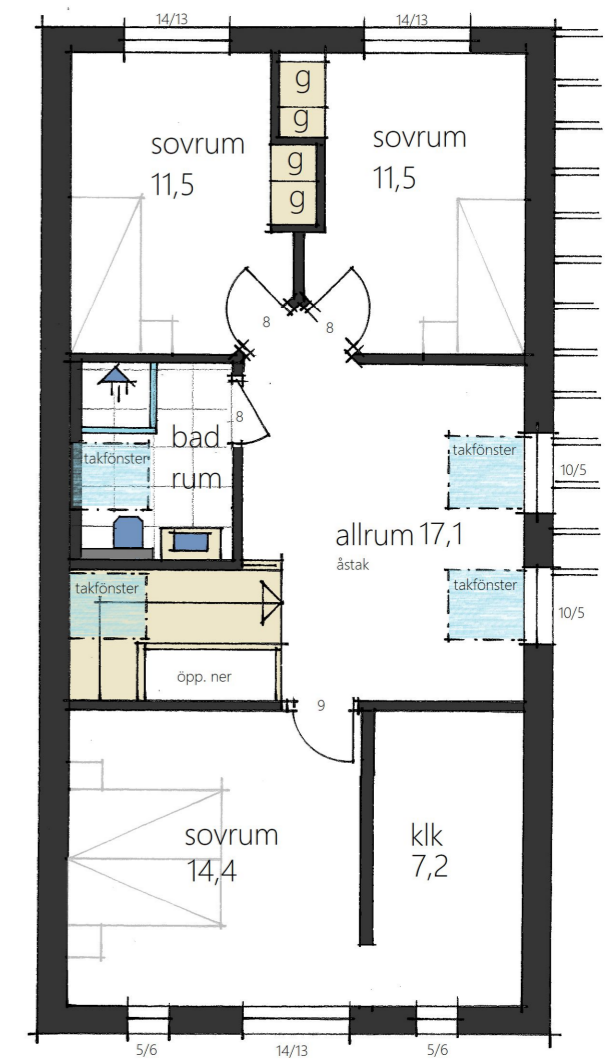


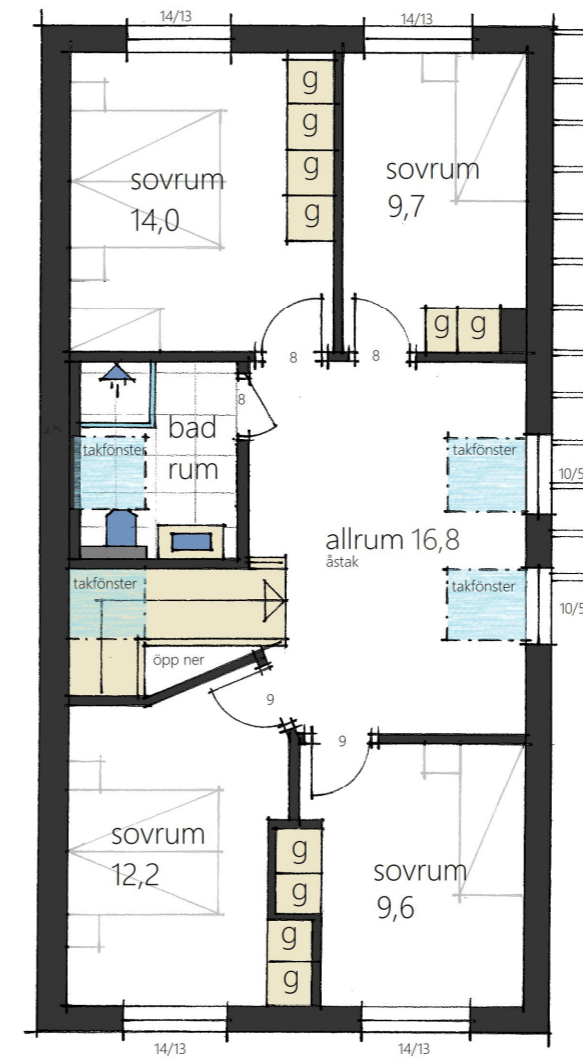


SKALA 1:100 (A3)

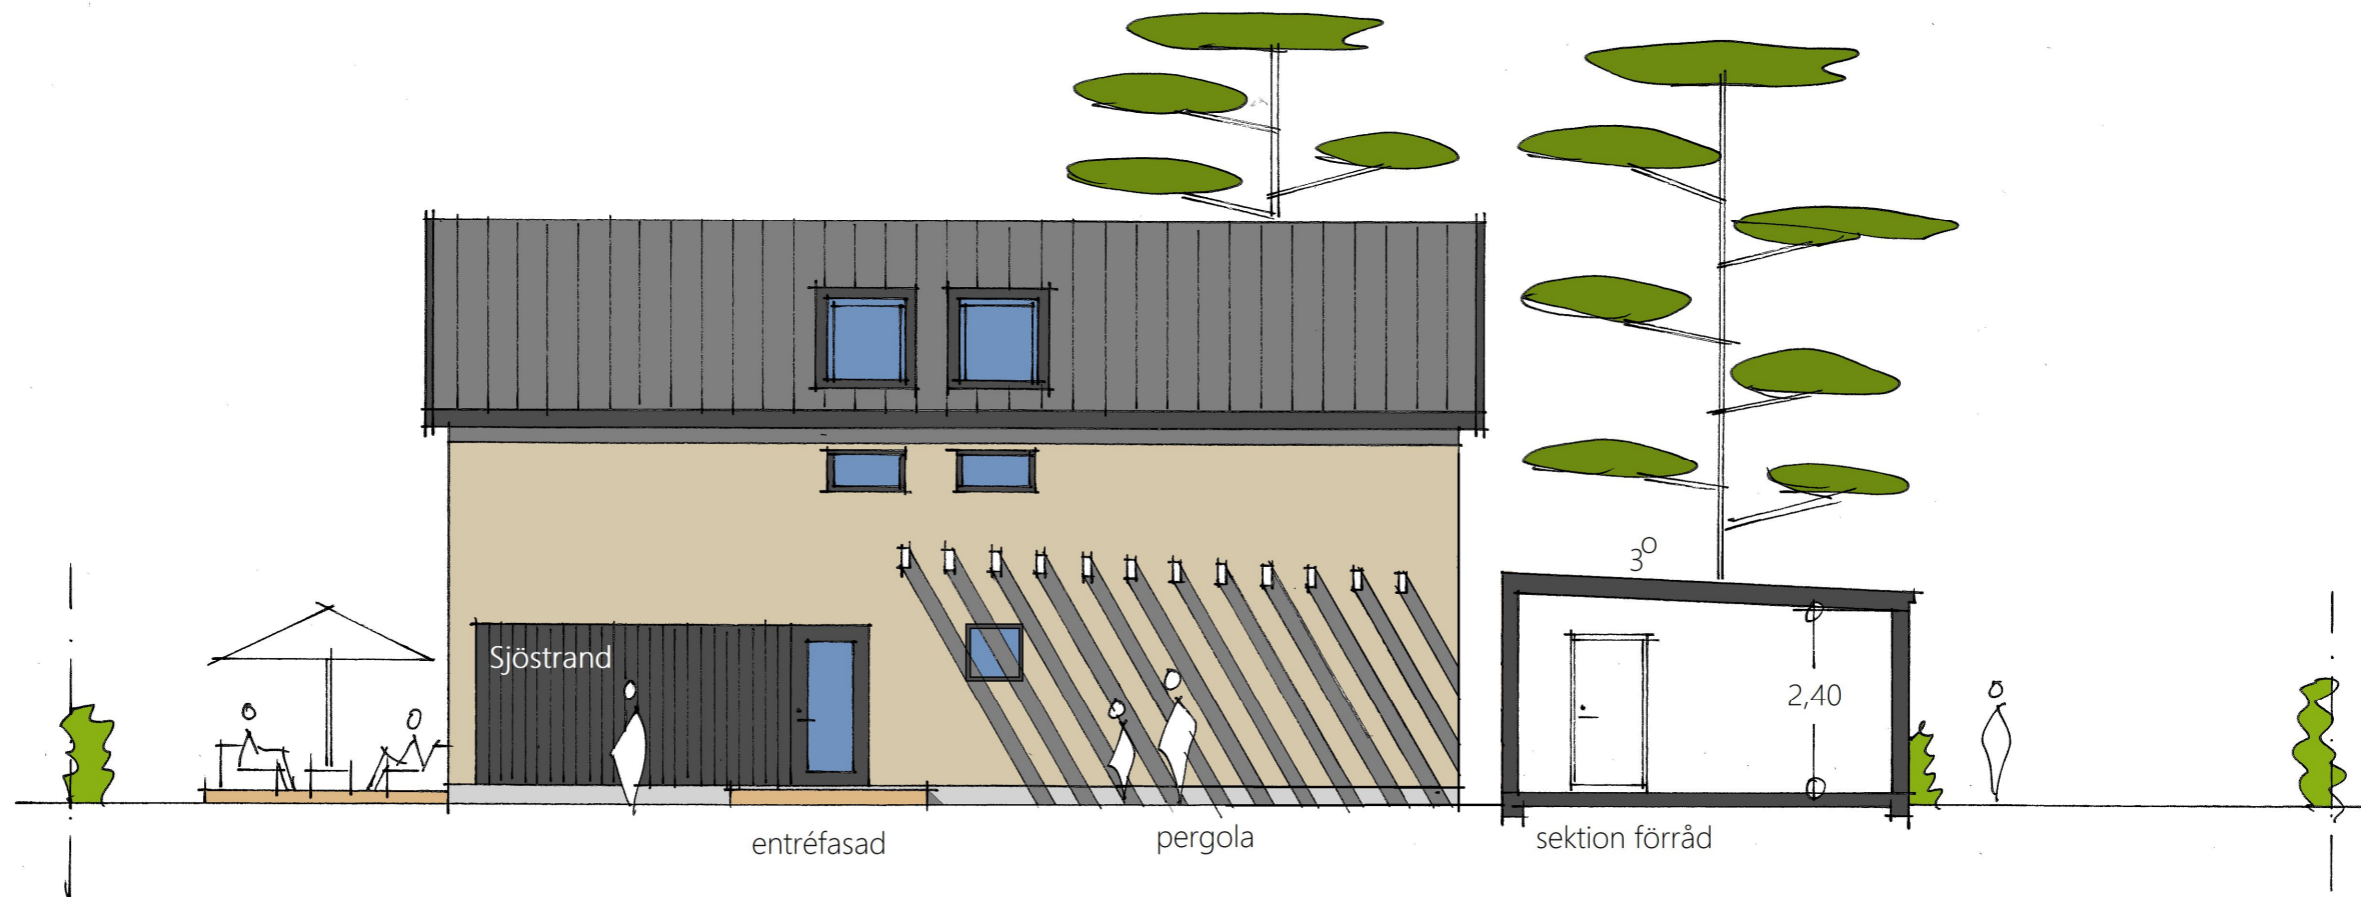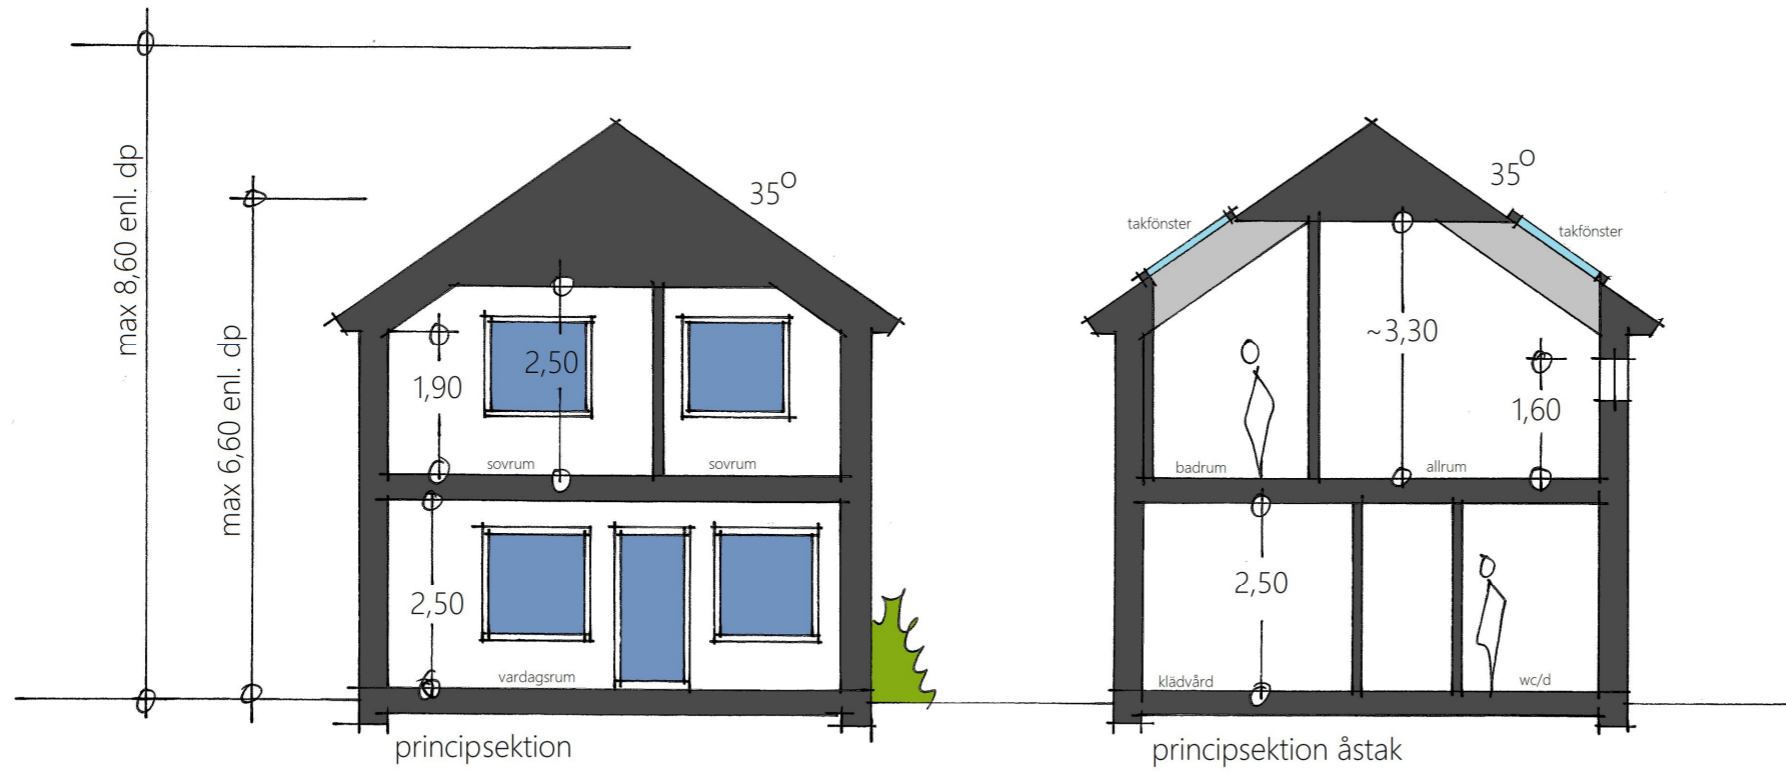

Fiskarhedenvillan

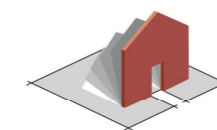


ARKLAS
ARKITEKTER & KONSULTER AB

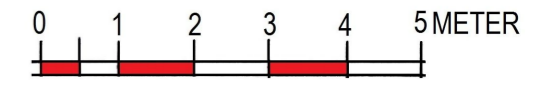

SKALA 1:100 (A3)



Fiskarhedenvillan

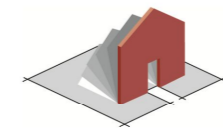

ARGLAS
ARKITEKTER & KONSULTER AB